

DANE COUNTY
DEPARTMENT OF PUBLIC WORKS, HIGHWAY AND TRANSPORTATION
CTH Y


(STH 78 - USH 12)
TOWN OF MAZOMANIE (SEC. 13,24)
TOWN OF ROXBURY (SEC. 18,19)

DANE COUNTY

COUNTY PROJECT NUMBER
67381-2000

PROJECT LOCATION

TOWN OF MAZOMANIE
T.9.N. - R.6.E.
TOWN OF ROXBURY
T.9.N. - R.7.E.

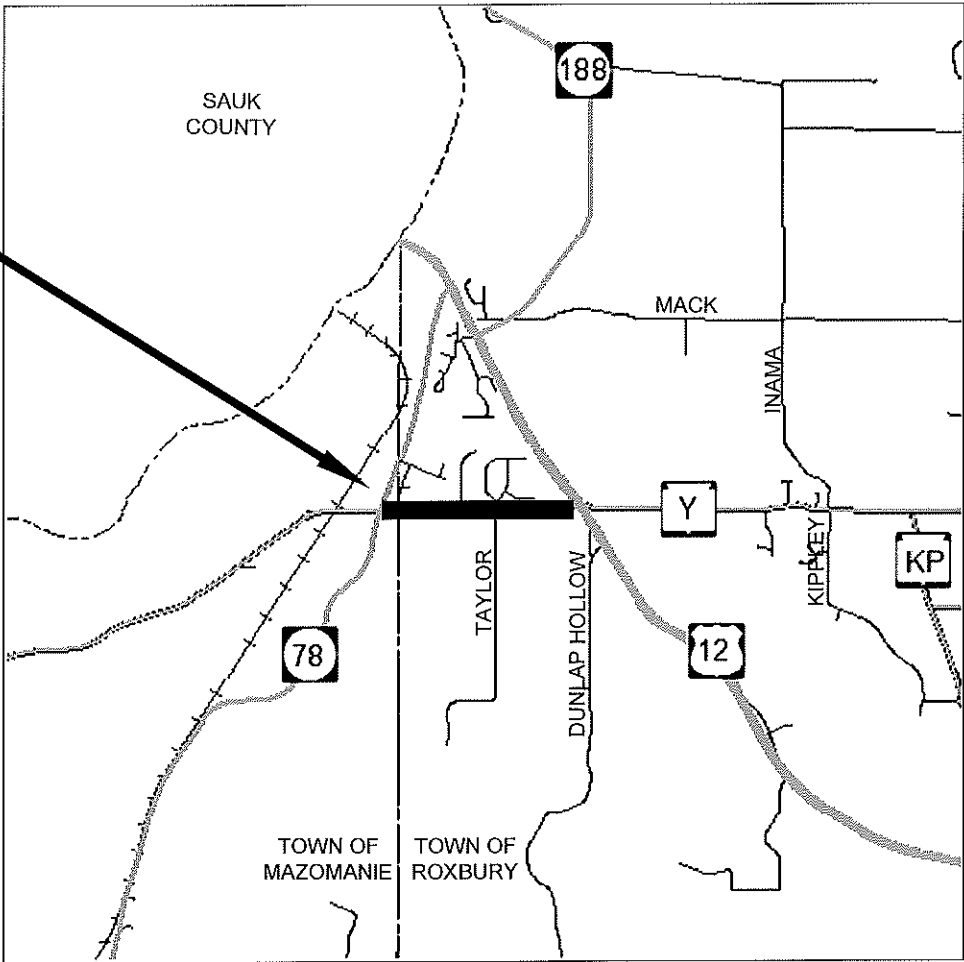


RIGHT-OF-WAY SHOWN ON THIS PLAN WAS ESTABLISHED
FROM PROJECT 825-25 (1934).

ELEVATIONS SHOWN ON THIS PLAN ARE REFERENCED TO
THE DANE COUNTY COORDINATE SYSTEM.

COORDINATES ON THIS PLAN ARE REFERENCED TO THE DANE
COUNTY COORDINATE SYSTEM.

DANE COUNTY HIGHWAY DEPARTMENT	
	
Date:	04/20/2020
Surveyor	DANE CO.
Designer	DANE CO.
RECOMMENDED FOR APPROVAL:	
Deputy Highway Commissioner	
Date:	
APPROVED BY:	
County Highway Commissioner	
Date:	
REVISION DATE:	

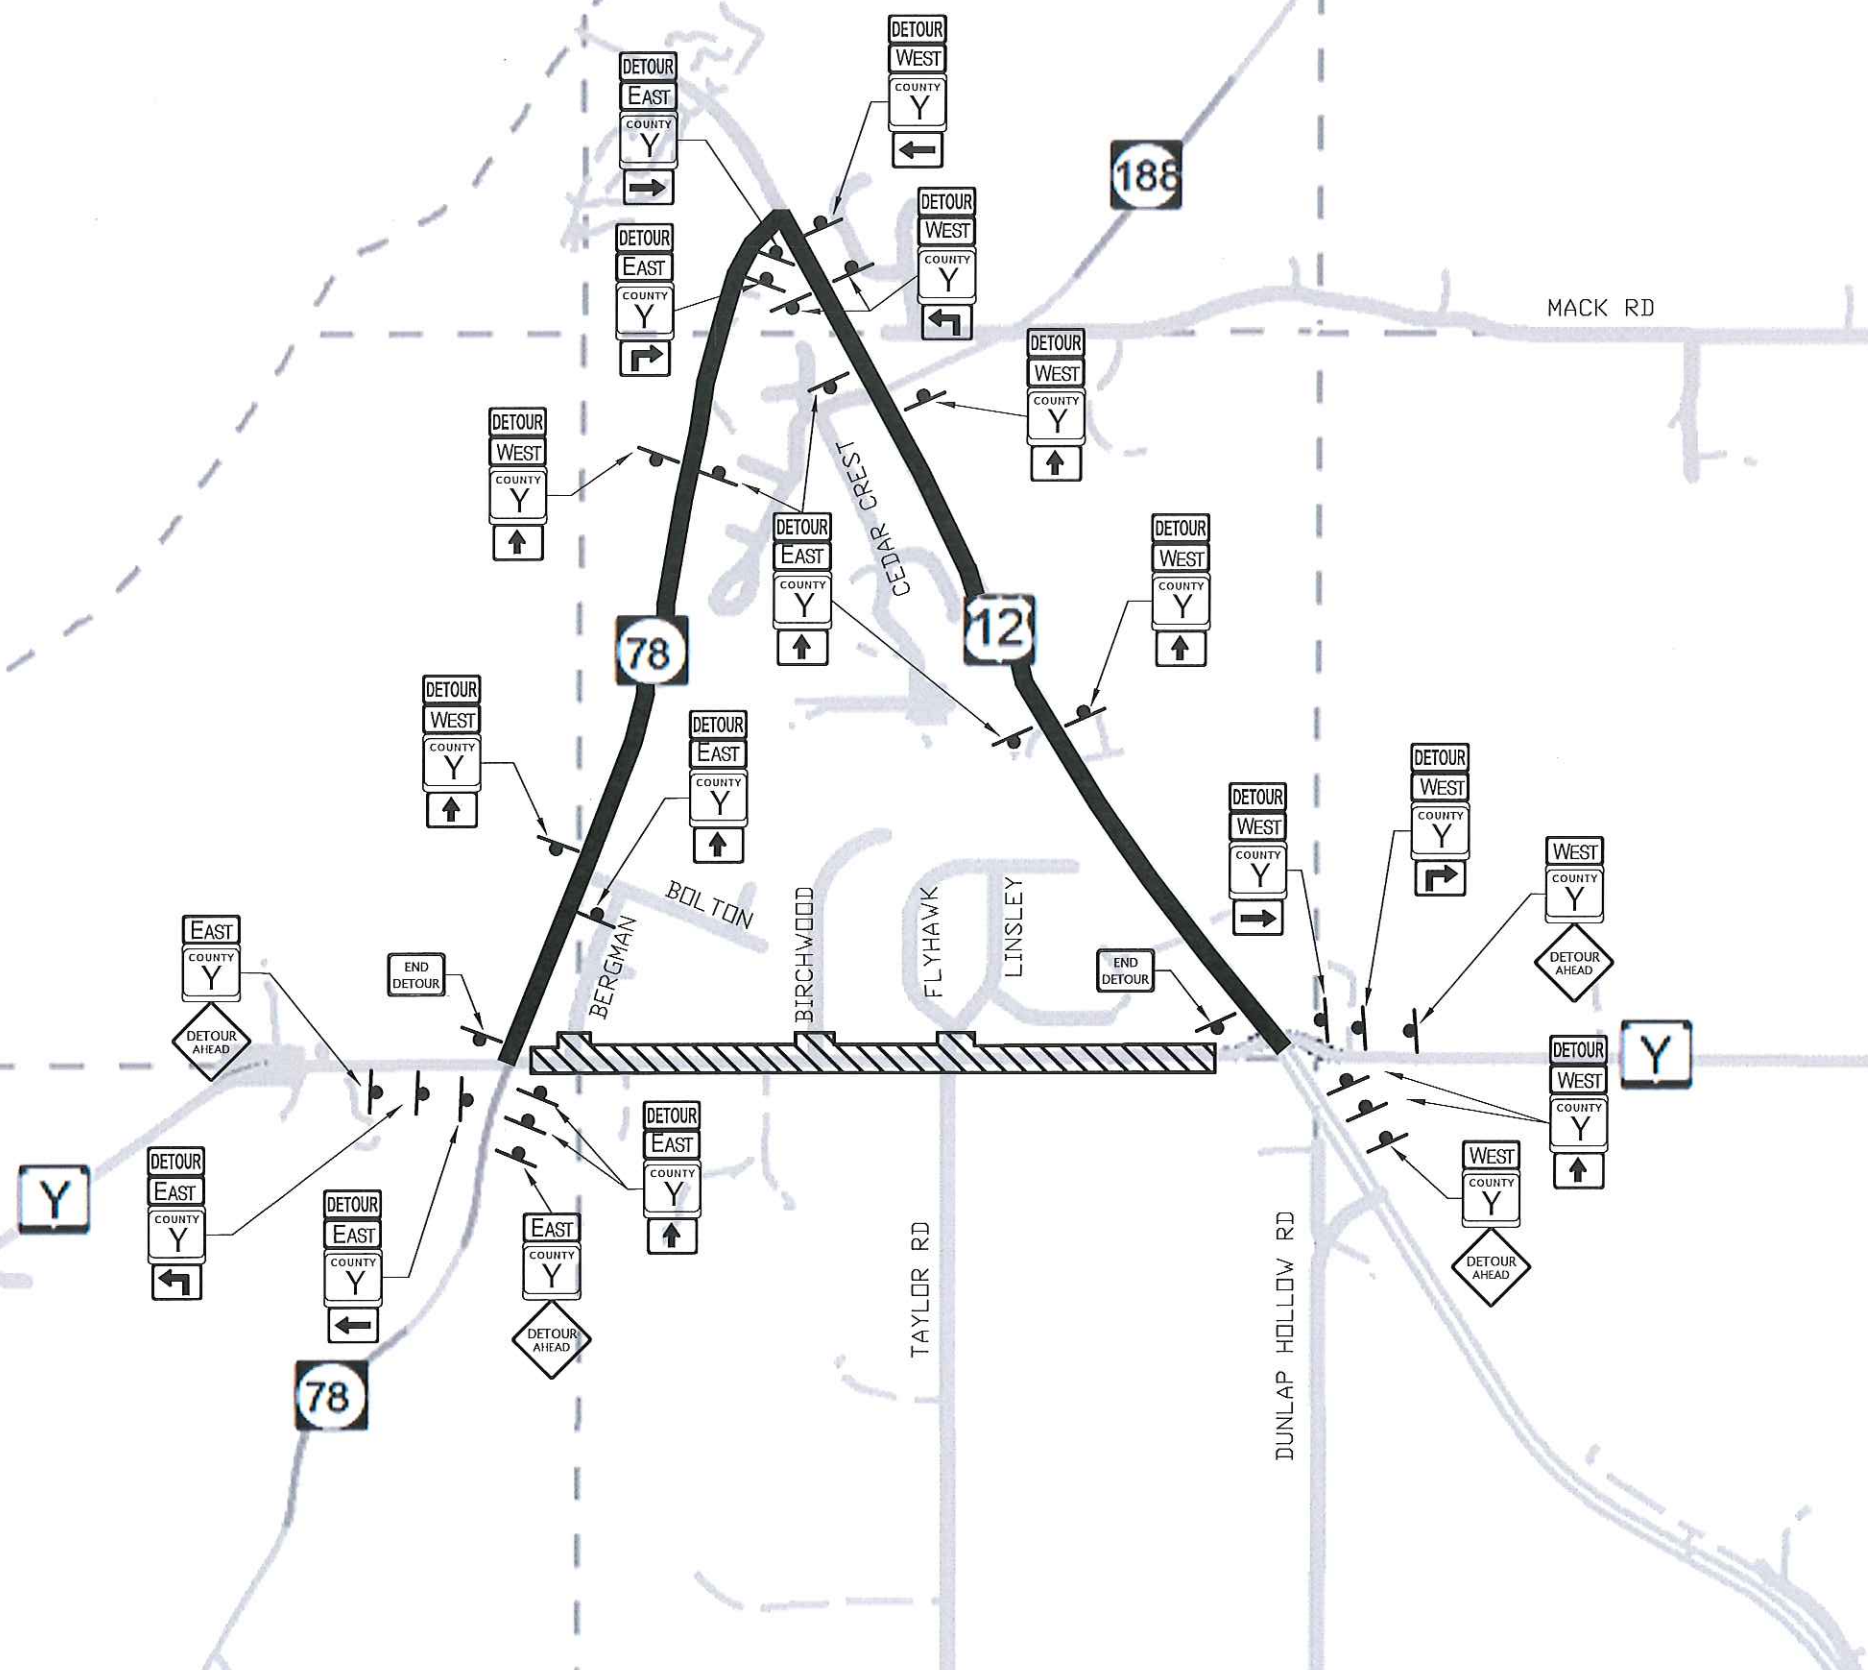SAUK
CO


NOTES:
DETOUR ROUTE TO BE SIGNED AND
MAINTAINED BY OTHERS.
SEE S.D.D. 15C2-4a AND 15C2-4c FOR
TRAFFIC CONTROL DETOUR SIGN
PLACEMENT

COUNTY Y	M1-5A 24"x24"	DETOUR WEST COUNTY Y	M5-1L 21"x15"
EAST	M3-2 24"x12"	DETOUR EAST COUNTY Y	M5-1R 21"x15"
WEST	M3-4 24"x12"	DETOUR WEST COUNTY Y	M6-1 21"x15"
DETOUR	M4-8 24"x12"	DETOUR EAST COUNTY Y	M6-3 21"x15"
END DETOUR	M4-8A 24"x18"	DETOUR WEST COUNTY Y	W20-2A 48"x48"

POST MOUNTED TRAFFIC
CONTROL DETOUR SIGN

DETOUR ROUTE


CONSTRUCTION ZONE

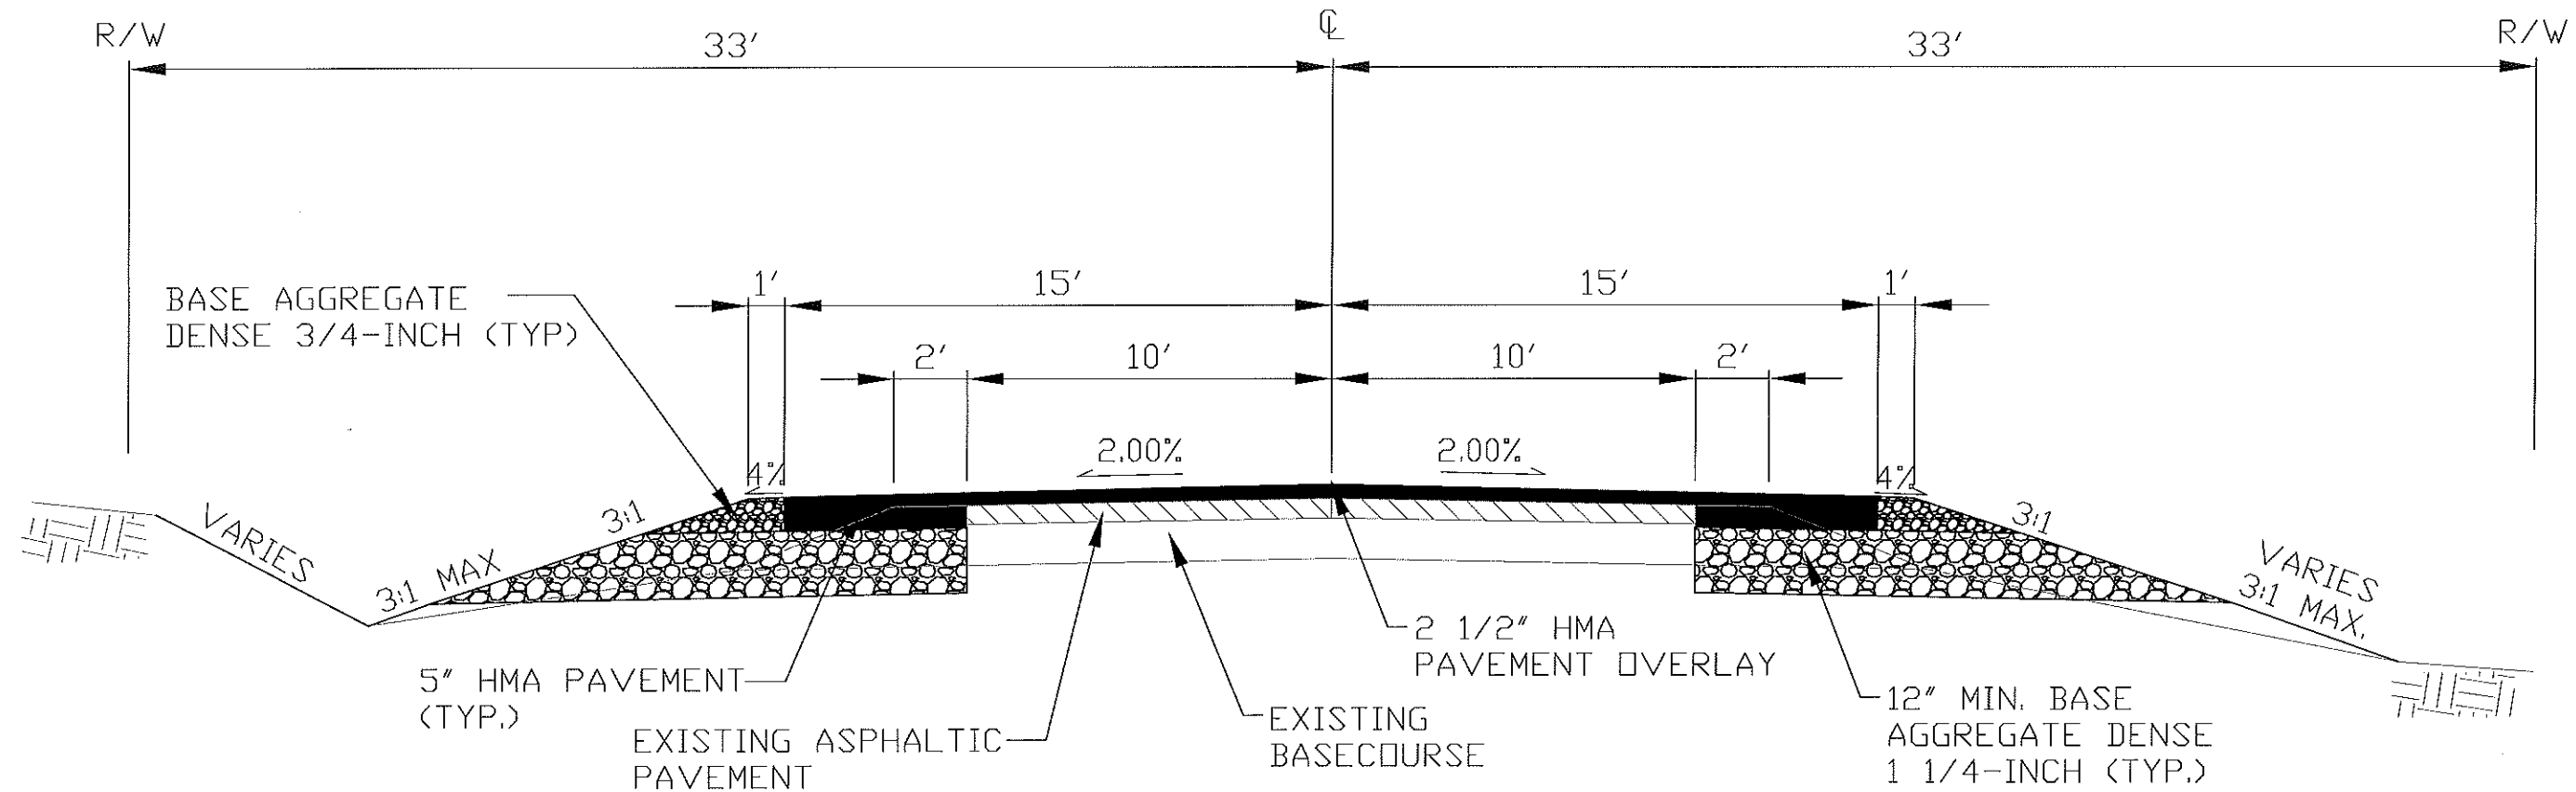

PROPOSED TYPICAL SECTION
STA. 10+73 - STA. 63+20

NOT TO SCALE

BERGMAN ROAD INTERSECTION DETAIL TYPE C MODIFIED

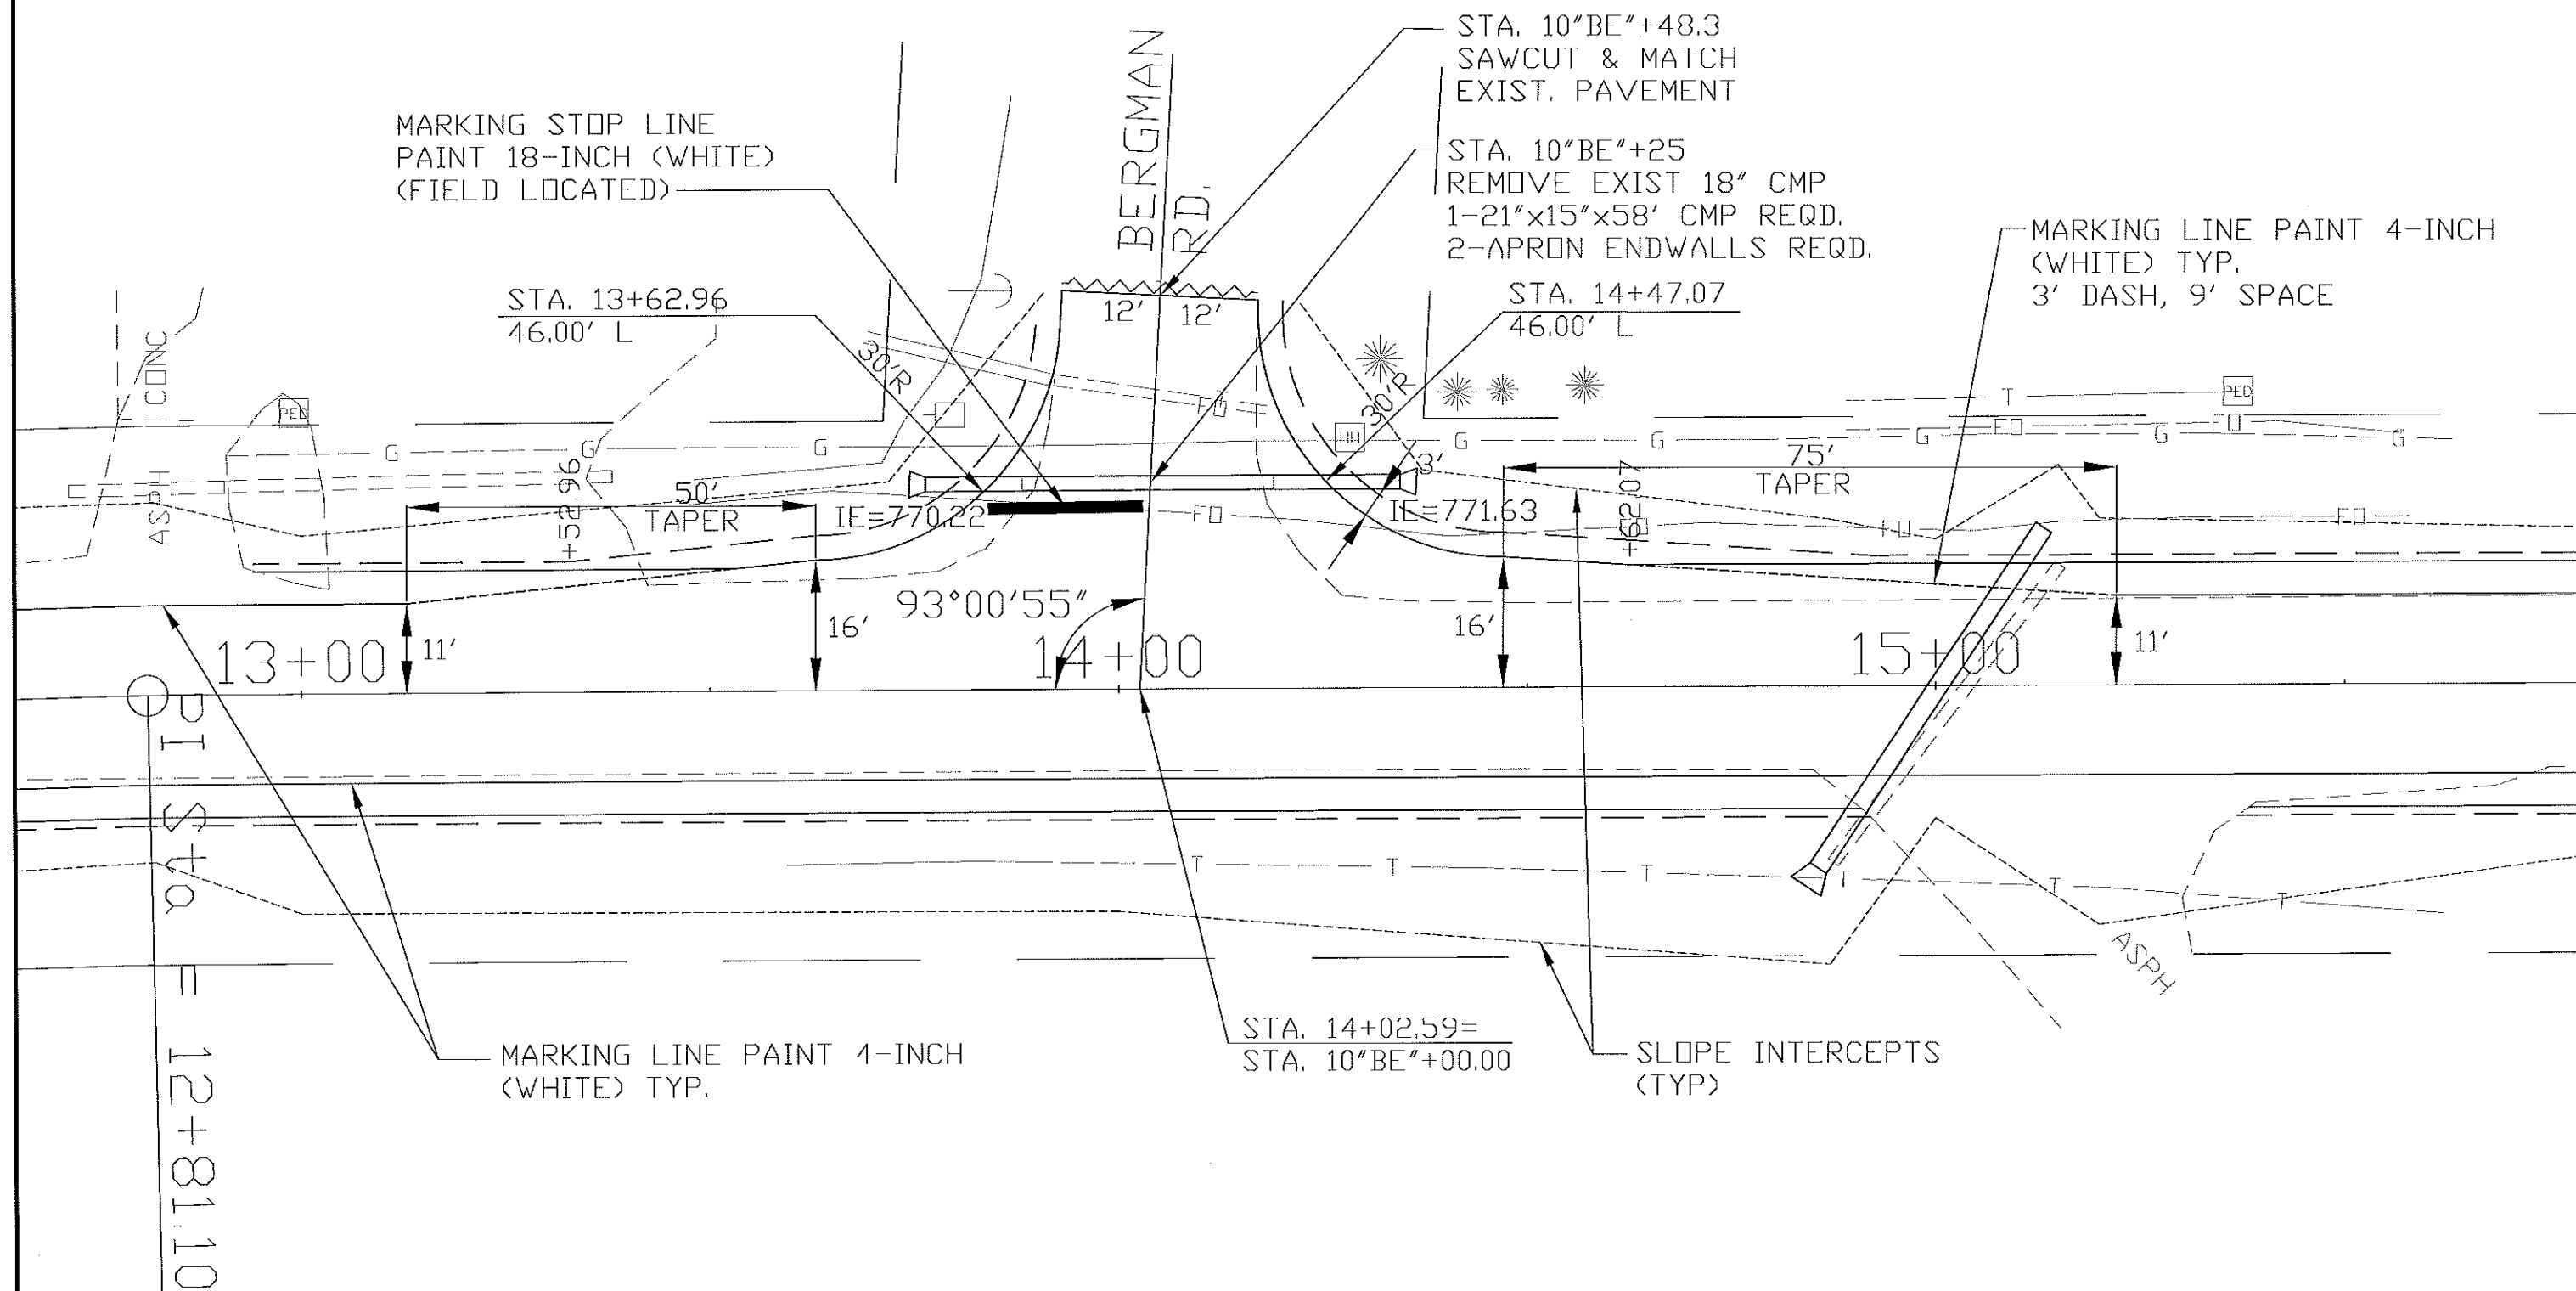

BIRCHWOOD DRIVE INTERSECTION DETAIL TYPE C MODIFIED


MARKING STOP LINE
PAINT 18-INCH (WHITE)
(FIELD LOCATED)

STA. 20"BR"+56.5
SAWCUT & MATCH
EXIST. PAVEMENT

MARKING LINE PAINT 4-INCH
(WHITE) TYP.
3' DASH, 9' SPACE

STA. 31+02.08
46.00' L


STA. 31+86.09
46.00' L

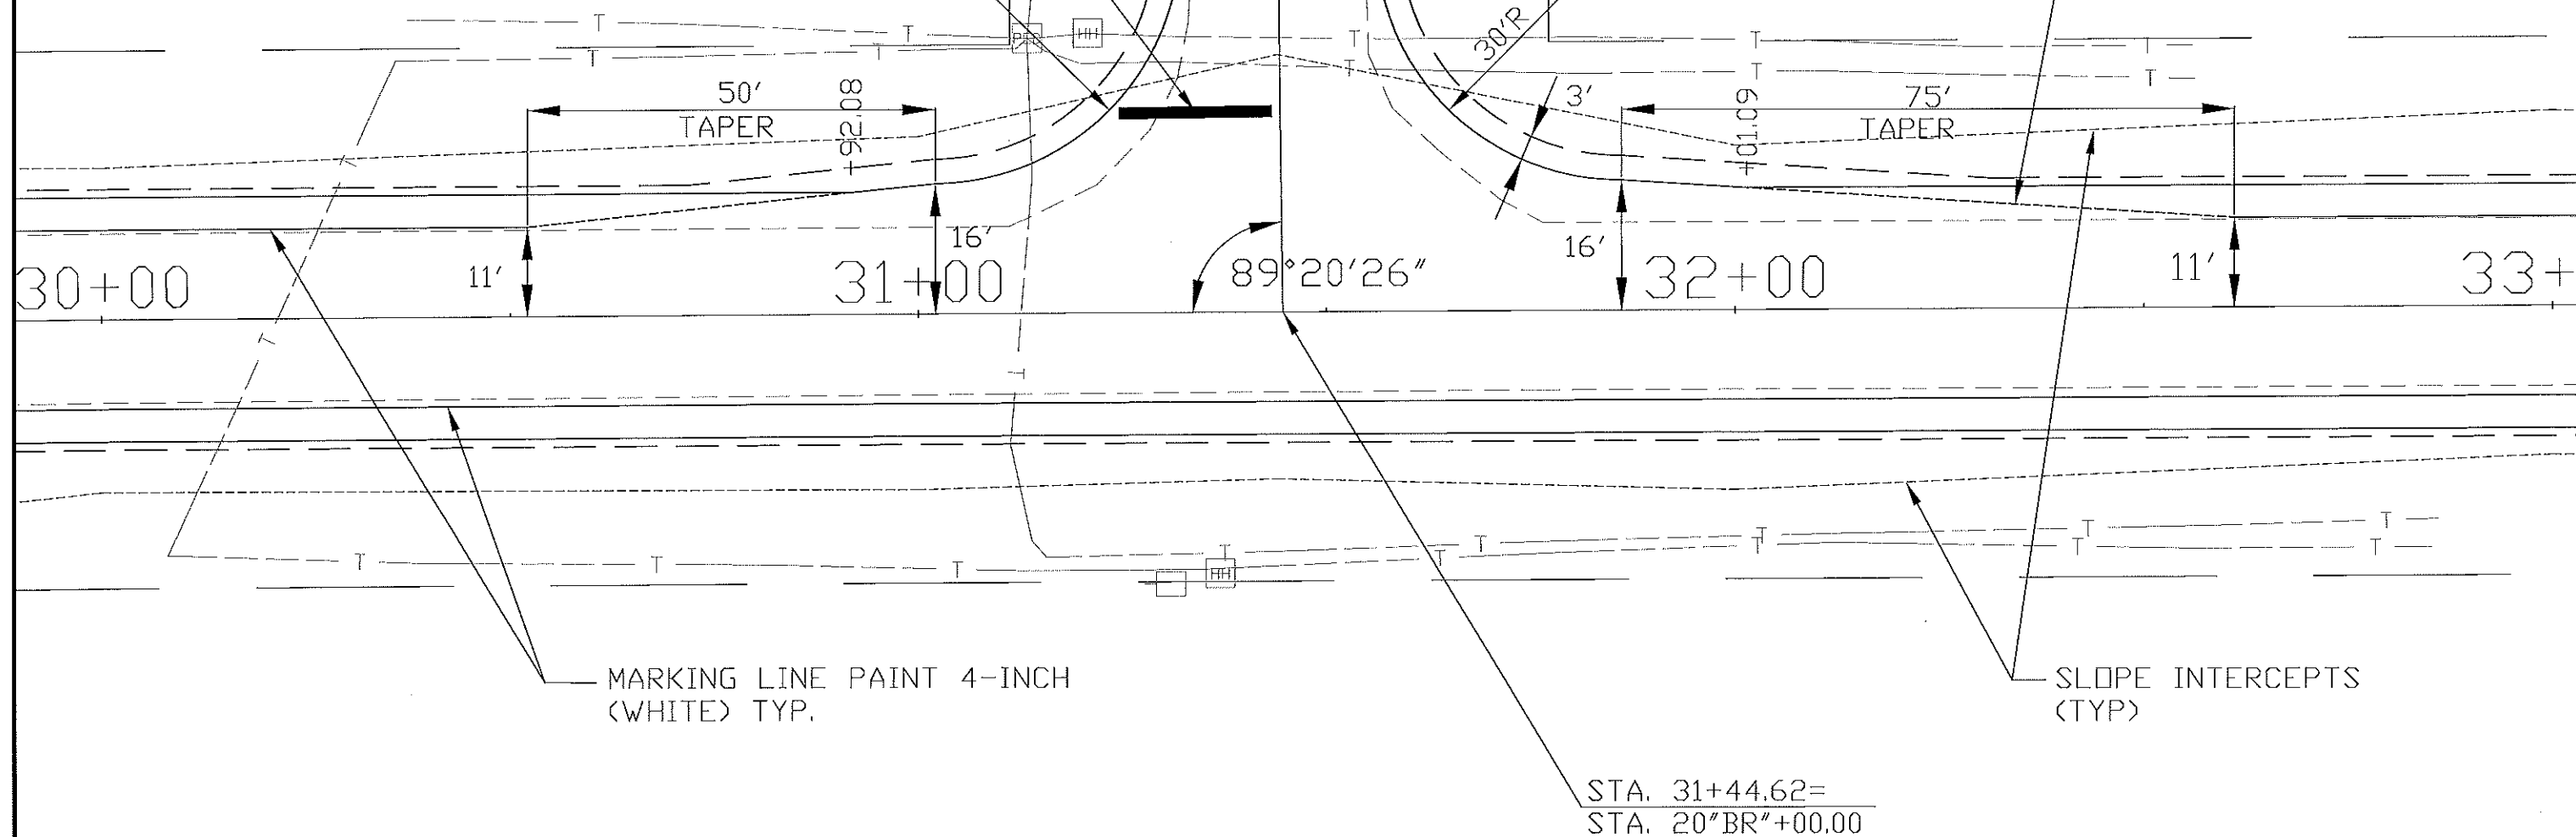

MARKING LINE PAINT 4-INCH
(WHITE) TYP.

SLOPE INTERCEPTS
(TYP)

STA. 31+44.62=
STA. 20"BR"+00.00

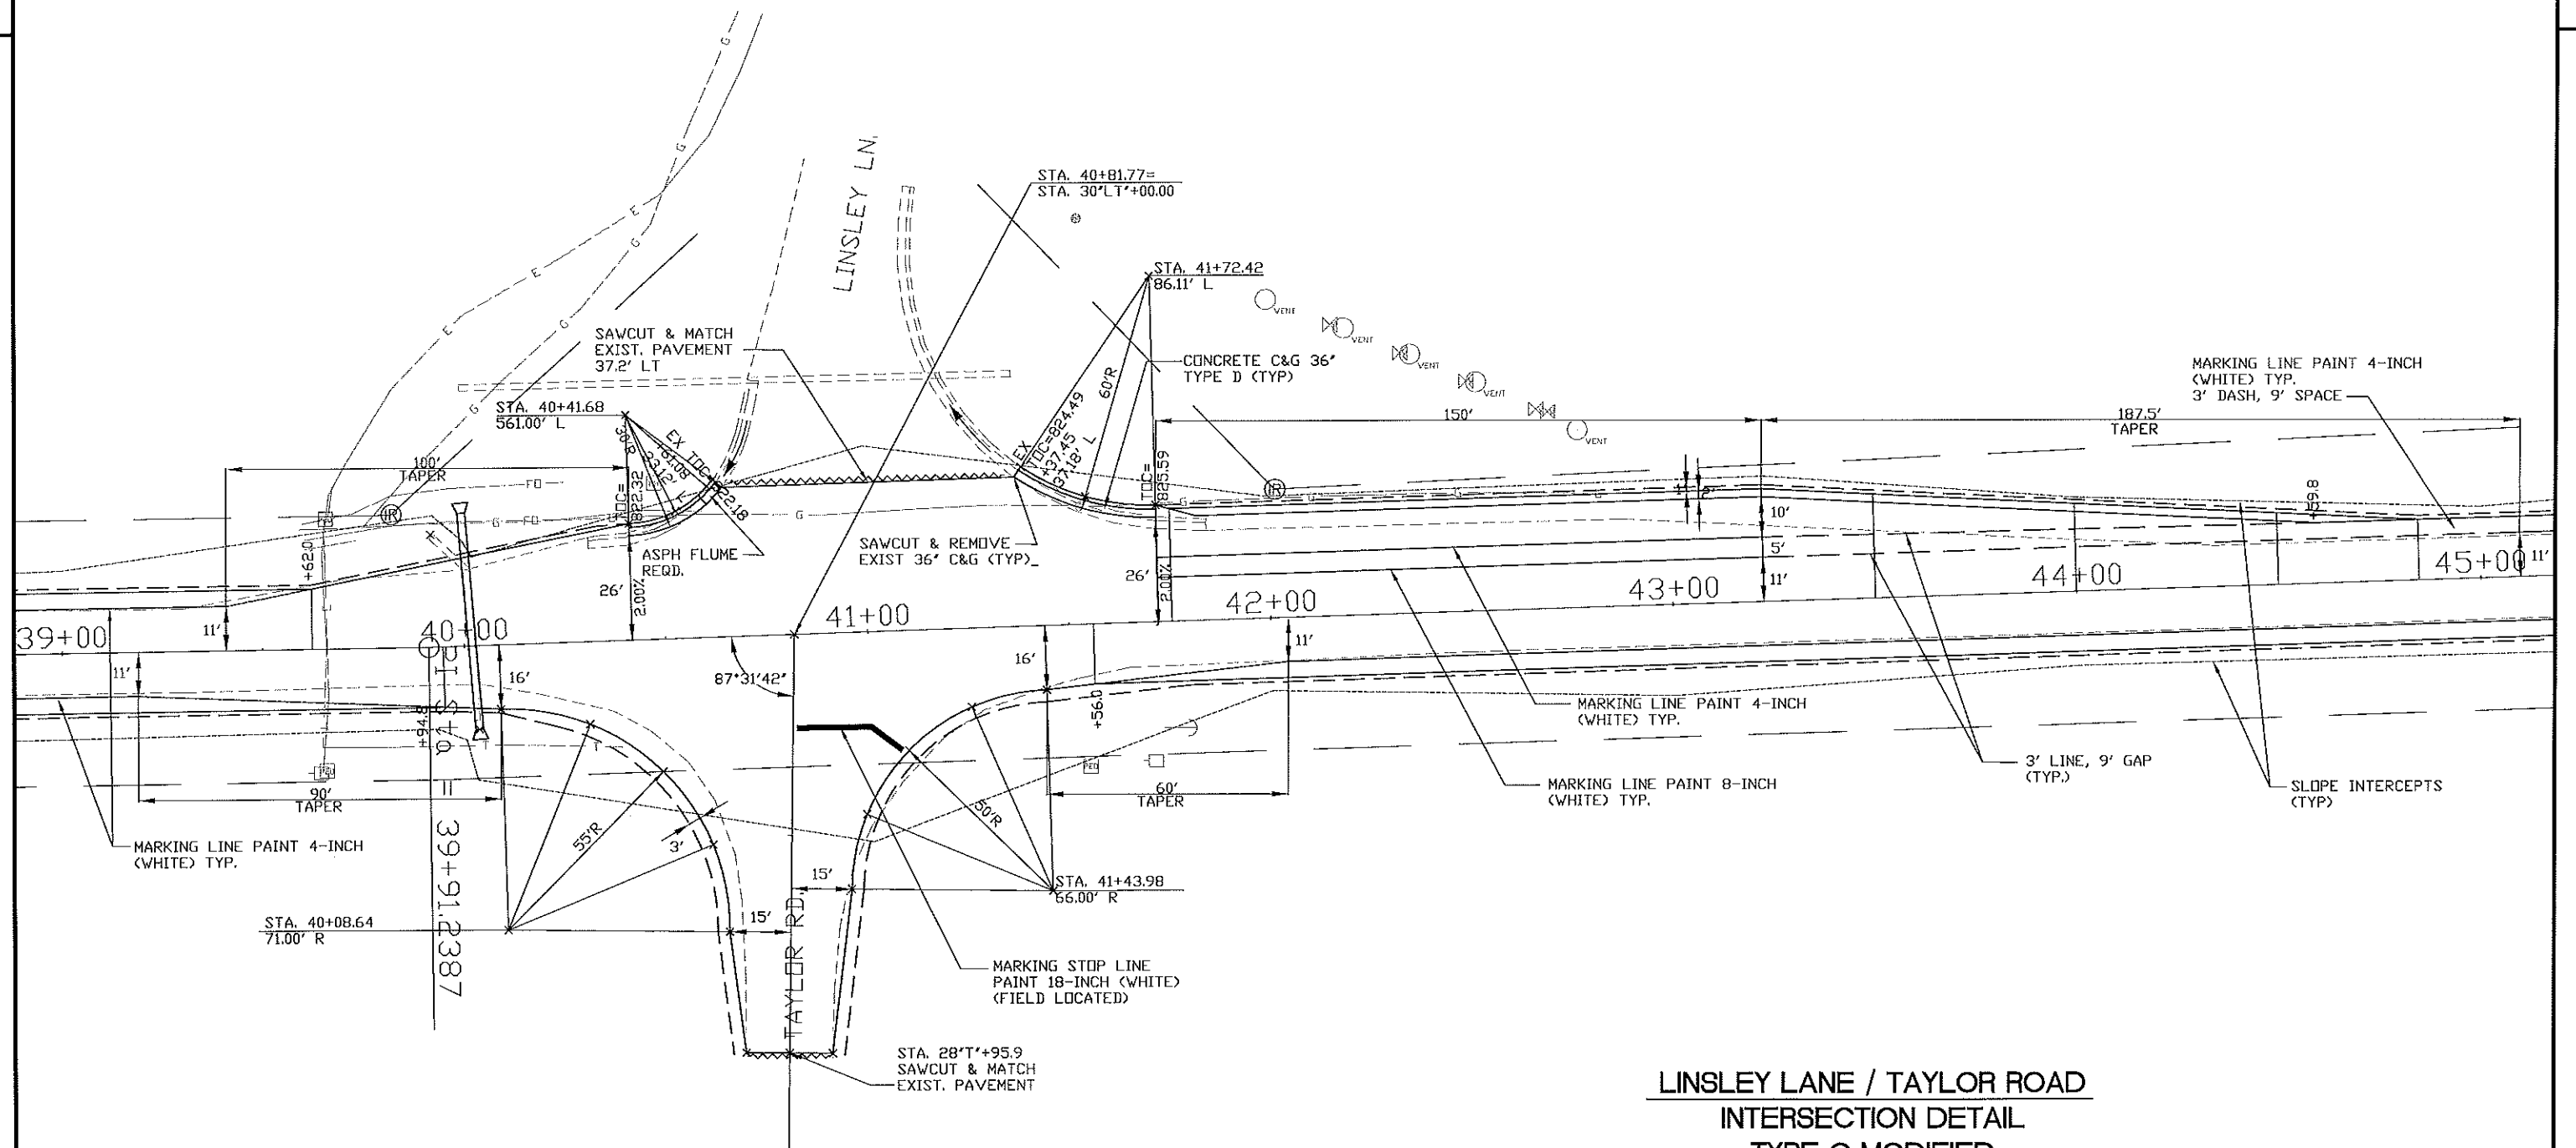

LINSLEY LANE / TAYLOR ROAD
INTERSECTION DETAIL
TYPE C MODIFIED

