


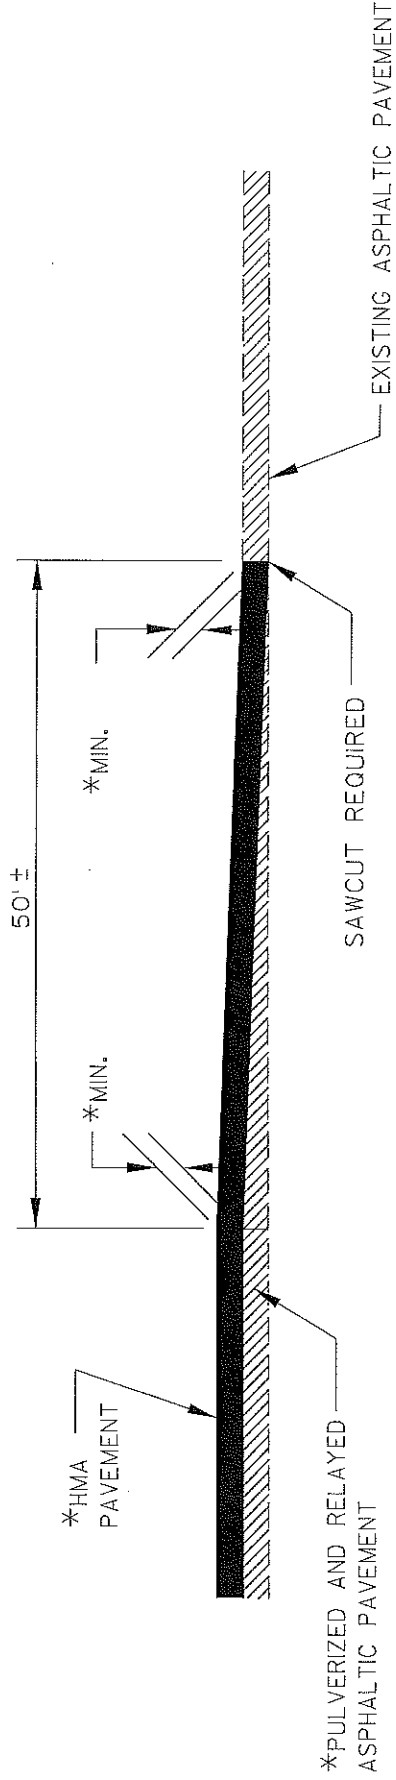

*BUTT JOINT DEPTH TO MATCH PAVING DEPTH FROM BID DESCRIPTION

OVERLAP JOINT, BUTTED DETAIL
TYPICAL

NOT TO SCALE

PROJECT NO:	COUNTY: DANE	OVERLAP JOINT, BUTTED DETAIL	SHEET NO:	E
UNIVERSITY OF WISCONSIN SYSTEMS				